



APPENDIX B

Preliminary Trail Routing Designs

OLD SOPRIS TRAIL CONCEPTUAL TRAIL PLAN

CITY OF TRINIDAD, COUNTY OF LAS ANIMAS, STATE OF COLORADO

AGENCIES


CLIENT: CITY OF TRINIDAD PLANNING DEPARTMENT
 135 N. ANIMAS STREET
 TRINIDAD, CO 81082
 KAREN WOLF: (719) 846-9843 EXT. 136
 LOUIS FINEBURG: (719) 846-9843 EXT. 130

CIVIL ENGINEER: JR ENGINEERING
 7200 S. ALTON WAY, SUITE C400
 CENTENNIAL, CO 80112
 CHRISTOPHER HOPKINS: (303) 740-9393

LANDSCAPE ARCHITECT: DHM DESIGN CORPORATION
 1390 LAWRENCE STREET
 DENVER, CO 80204
 MARK WILCOX: (303)892-5566

LEGEND

- EXISTING MAJOR CONTOURS
- EXISTING MINOR CONTOURS
- PROPOSED MAJOR CONTOURS
- PROPOSED MINOR CONTOURS
- EXISTING FENCE
- EXISTING PROPERTY LINE
- EXISTING RAILROAD
- EXISTING EDGE OF ASPHALT
- EXISTING EDGE OF GRAVEL
- EXISTING EDGE OF WATER
- APPROXIMATE 100-YR FLOOD PLAIN LIMITS
- PROPOSED EDGE OF GRAVEL
- PROPOSED HANDRAIL

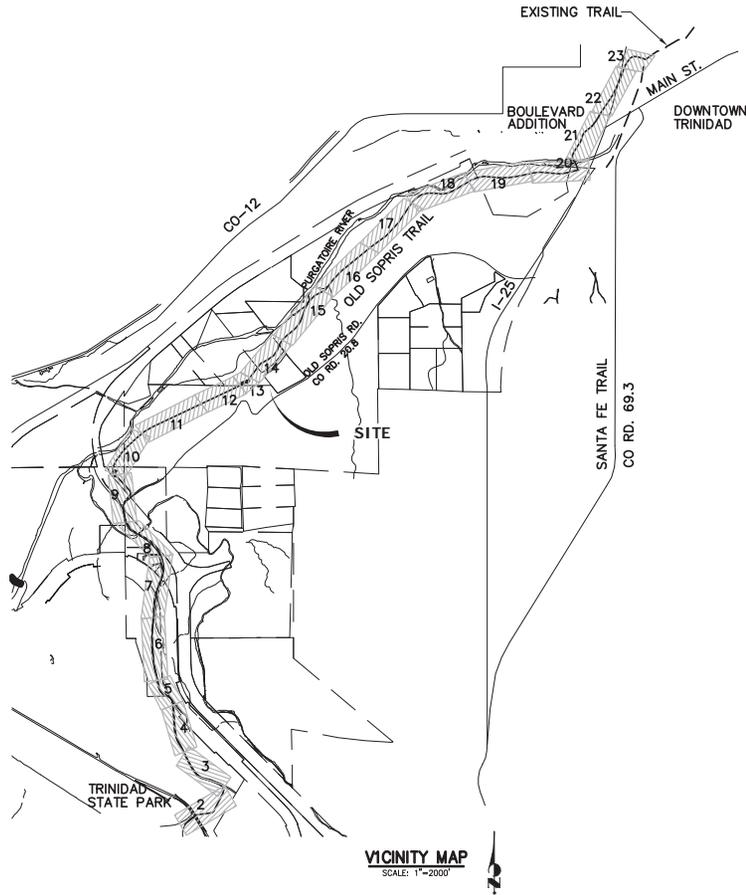


SHEET INDEX


- 1 COVER SHEET
- 2-23 PLAN & PROFILE
- 24 TYPICAL SECTIONS

PRELIMINARY
NOT FOR
CONSTRUCTION



Date: 9/10/2013		Index of Revisions		As Constructed	Project No./Code
File Name: 1570700CV.DWG				No Revisions:	OLD SOPRIS TRAIL COVER SHEET
 J-R ENGINEERING <small>A Westman Company</small>				Revised:	Designer: AGR
				Void:	Detailer: BAW
					Sheet Subset: CV

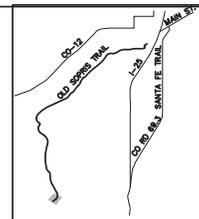

KEY MAP
SCALE: N.T.S.


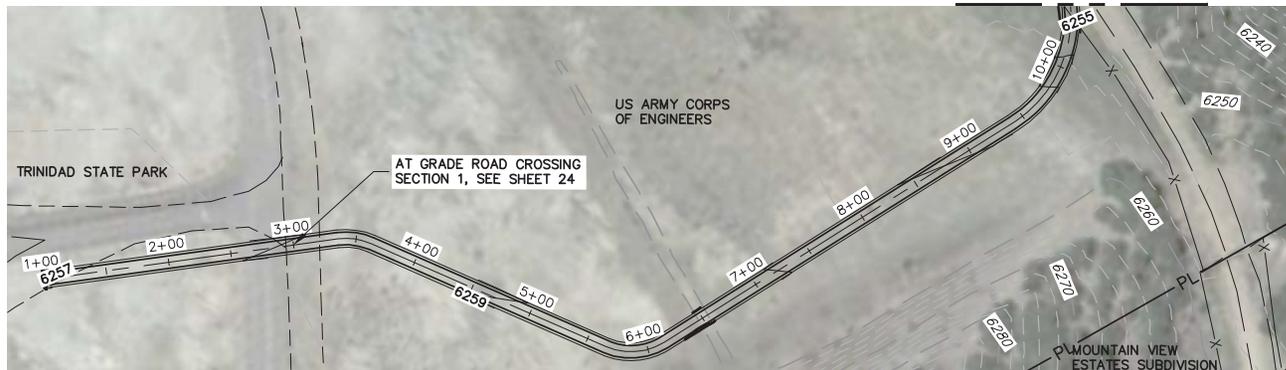


**CL OLD SOPRIS TRAIL
PREFERRED ALIGNMENT**
STA 1+00 TO STA 10+50

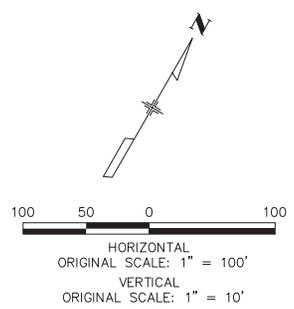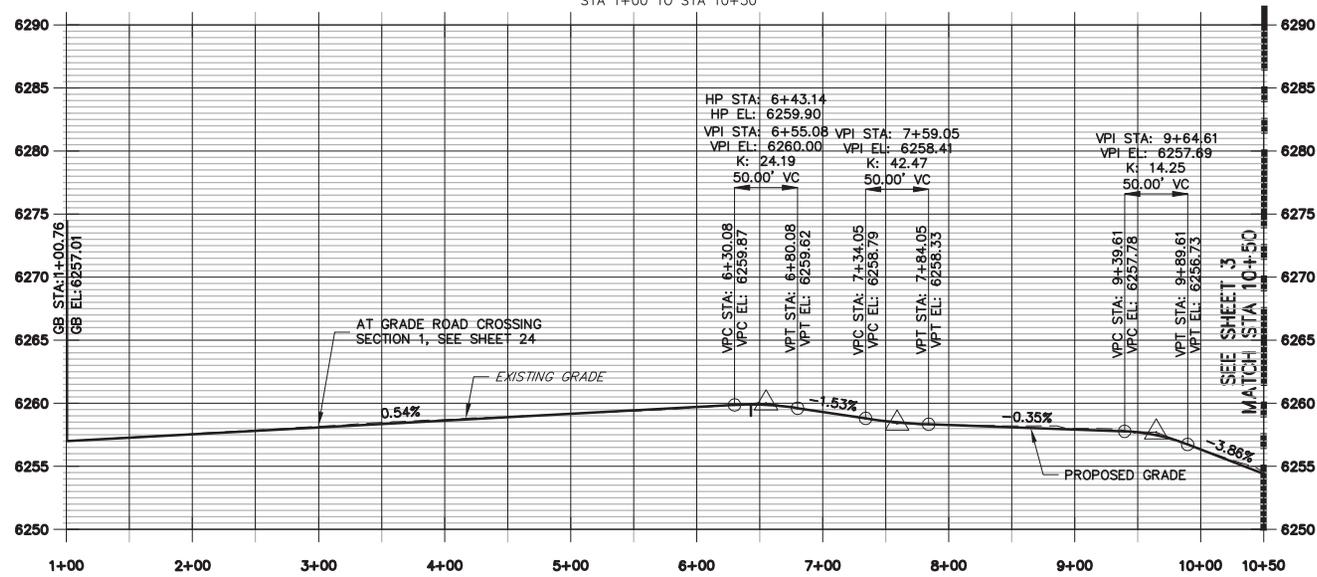



**PRELIMINARY
NOT FOR
CONSTRUCTION**

Date: 9/10/2013		Index of Revisions		As Constructed		OLD SOPRIS TRAIL PLAN & PROFILE		Project No./Code							
File Name: 15707.00 P&P.DWG				No Revisions:											
<p>J-R ENGINEERING A Westcon Company</p>		<table border="1"> <tr><td> </td><td> </td></tr> <tr><td> </td><td> </td></tr> <tr><td> </td><td> </td></tr> </table>								Revised:		Designer: AGR			
Void:		Detailer: BAW		Sheet Subset: P&P		Subset Sheet: 1 of 22		Sheet Number 2							

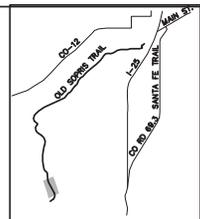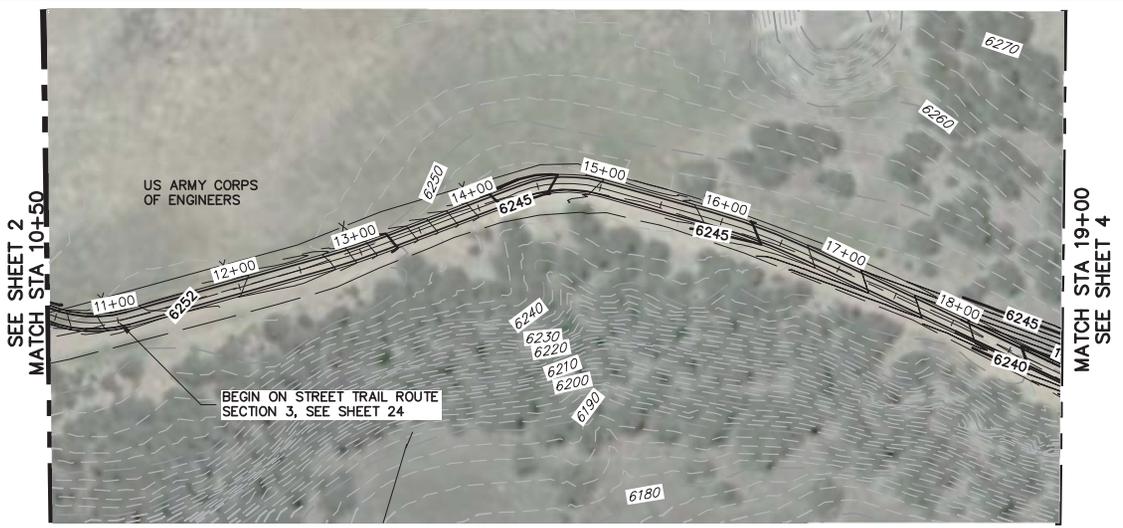

KEY MAP
SCALE: N.T.S.

**CL OLD SOPRIS TRAIL
PREFERRED ALIGNMENT
STA 10+50.00 TO 19+00.00**

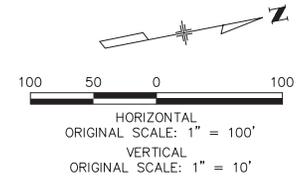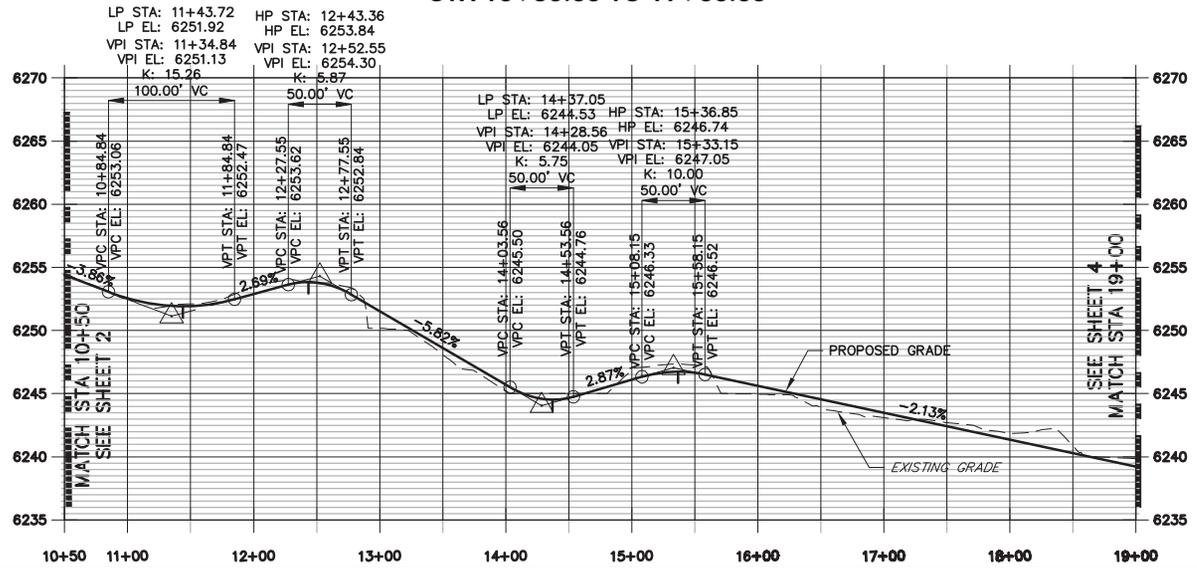



**PRELIMINARY
NOT FOR
CONSTRUCTION**

Date: 9/10/2013
File Name: 15707.00 P&P.DWG

Index of Revisions	



As Constructed	OLD SOPRIS TRAIL PLAN & PROFILE		Project No./Code
No Revisions:	Designer: AGR		
Revised:	Detailer: BAW		
Void:	Sheet Subset: P&P	Subset Sheet: 2 of 22	Sheet Number 3



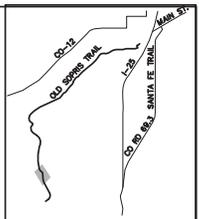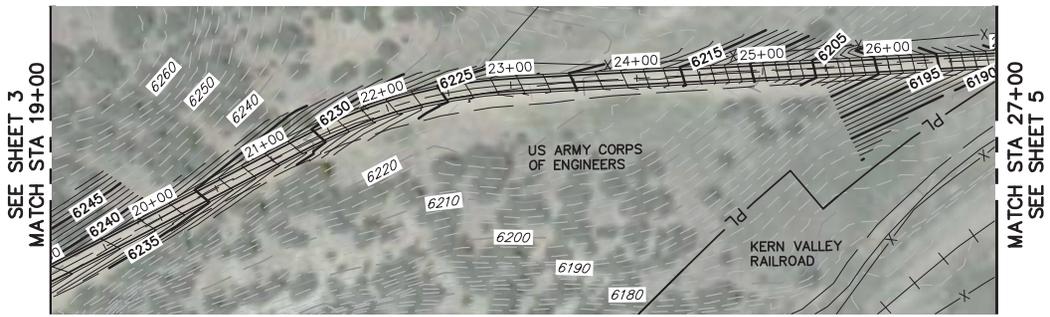



KEY MAP
SCALE: N.T.S.

**CL OLD SOPRIS TRAIL
PREFERRED ALIGNMENT**
STA 19+00 TO STA 27+00

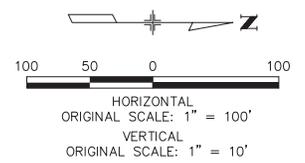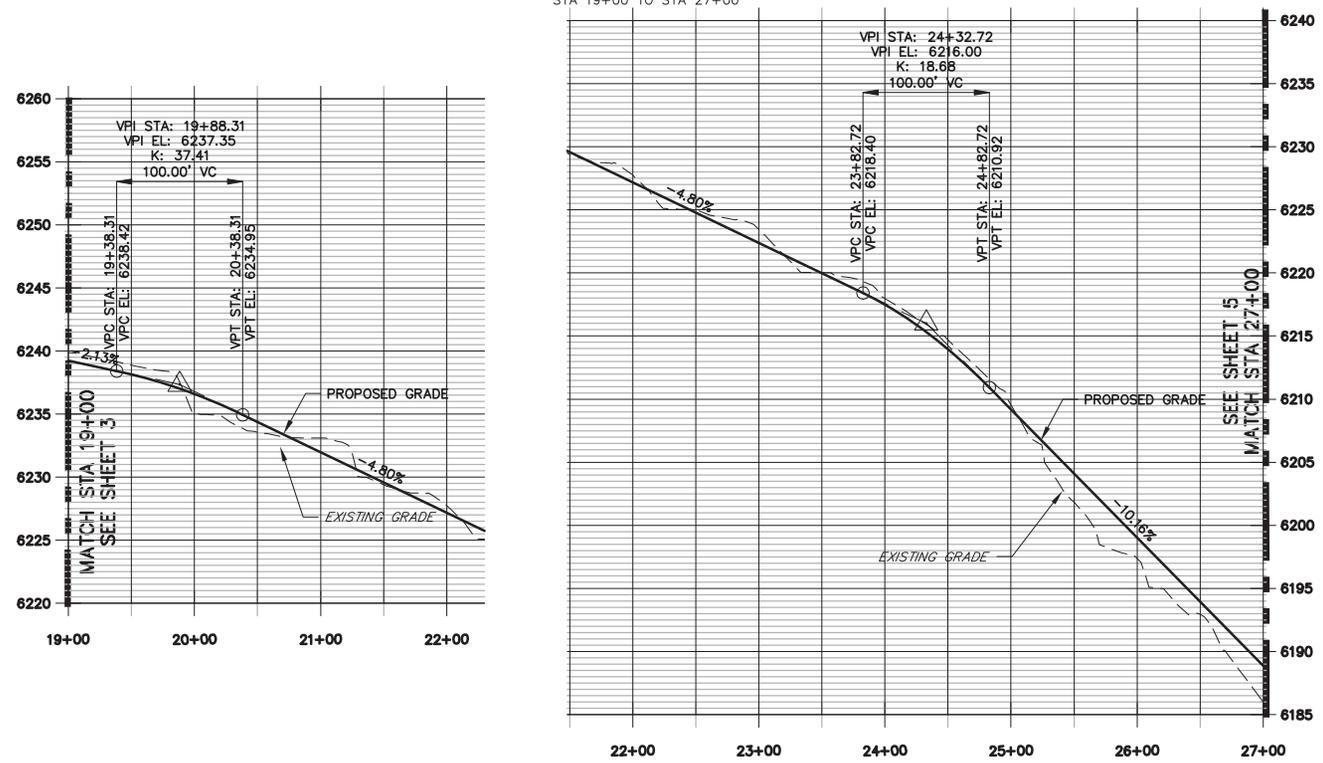

**PRELIMINARY
NOT FOR
CONSTRUCTION**



Date: 9/10/2013	<table border="1"> <tr> <th colspan="2">Index of Revisions</th> </tr> <tr> <td> </td> <td> </td> </tr> </table>	Index of Revisions										As Constructed	OLD SOPRIS TRAIL PLAN & PROFILE		Project No./Code
Index of Revisions															
File Name: 15707.00 P&P.DWG	No Revisions:														
J-R ENGINEERING A Westman Company	Revised:	Designer: AGR			Sheet Number 4										
	Void:	Detailer: BAW													
		Sheet Subset: P&P				Subset Sheet: 3 of 22									

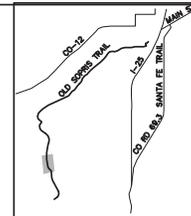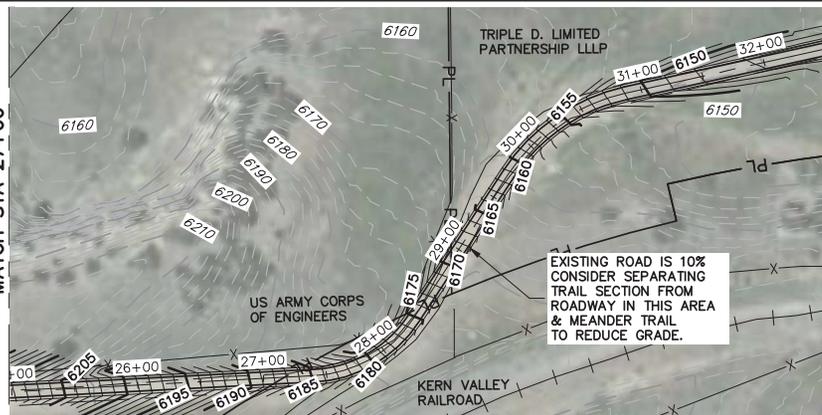

KEY MAP
SCALE: N.T.S.

**CL OLD SOPRIS TRAIL
PREFERRED ALIGNMENT**

STA 27+00 TO STA 32+50

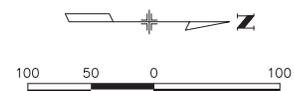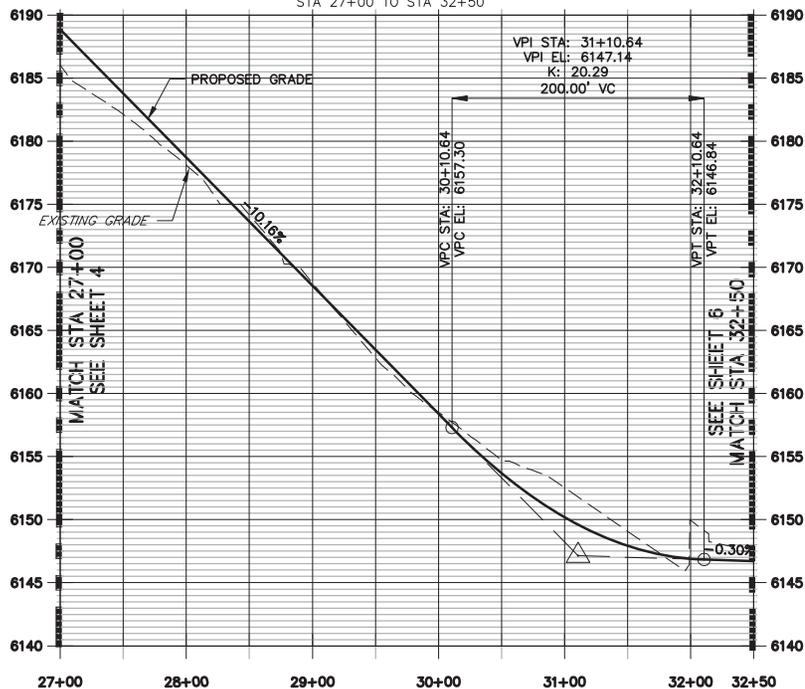

HORIZONTAL
ORIGINAL SCALE: 1" = 100'
VERTICAL
ORIGINAL SCALE: 1" = 10'

**PRELIMINARY
NOT FOR
CONSTRUCTION**

Date: 9/10/2013
File Name: 15707.00 P&P.DWG



Index of Revisions	

As Constructed

No Revisions:

Revised:


Void:

**OLD SOPRIS TRAIL
PLAN & PROFILE**


Designer:	AGR
Detailer:	BAW
Sheet Subset:	P&P
Subset Sheet:	4 of 22

Project No./Code



Sheet Number 5

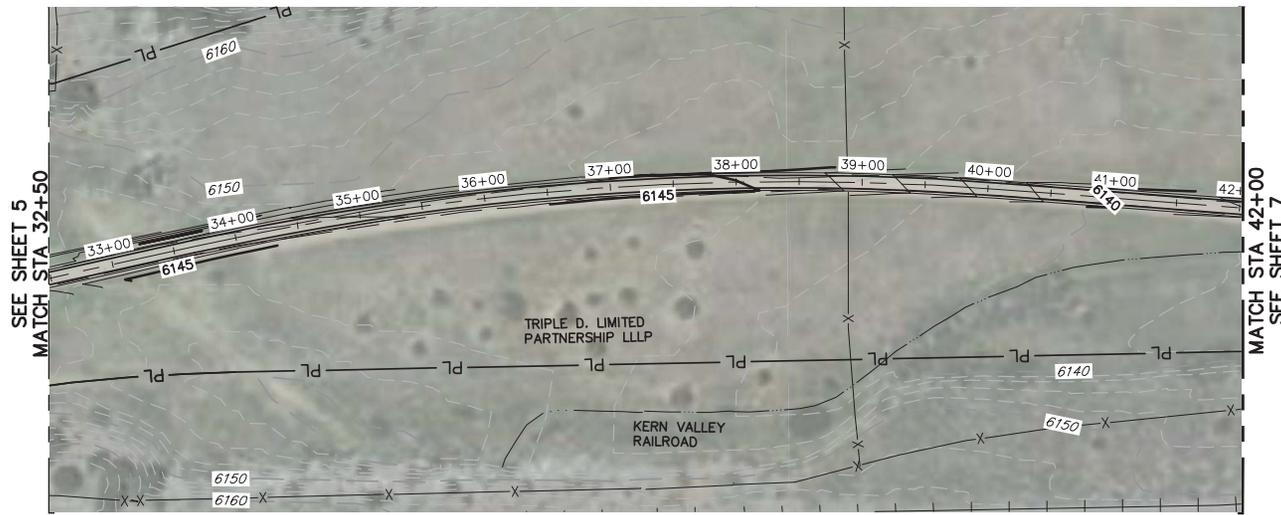

**CL OLD SOPRIS TRAIL
PREFERRED ALIGNMENT**
STA 32+50 TO STA 42+00


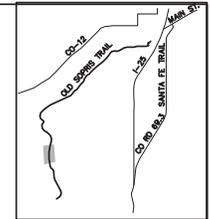


KEY MAP
SCALE: N.T.S.

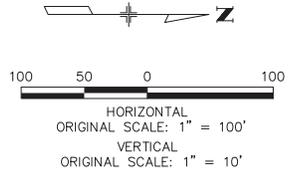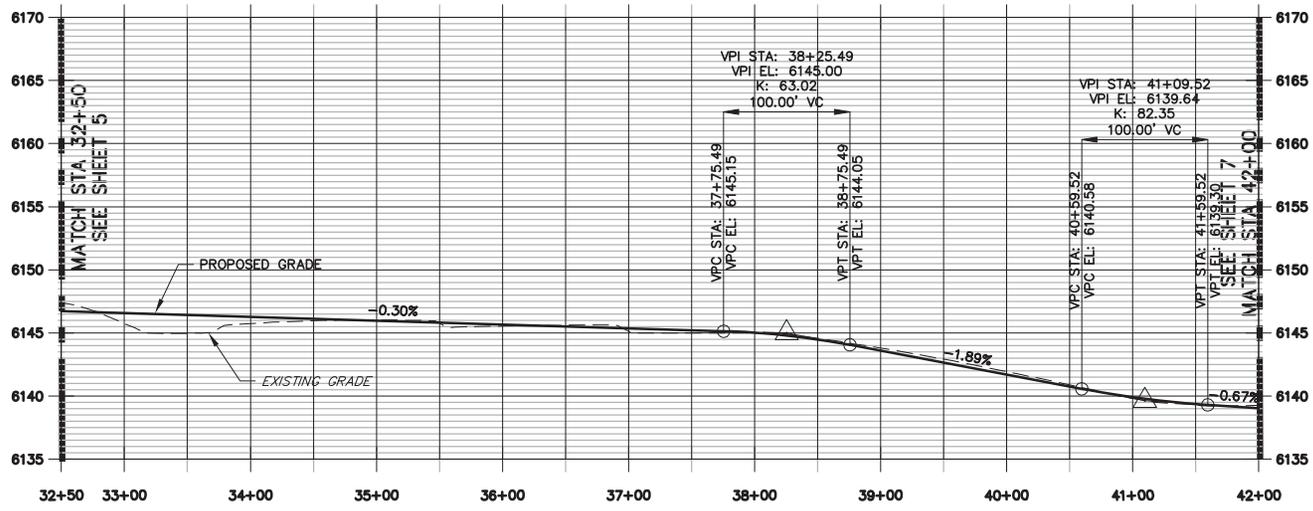



**PRELIMINARY
NOT FOR
CONSTRUCTION**

Date: 9/10/2013	Index of Revisions	As Constructed	OLD SOPRIS TRAIL PLAN & PROFILE		Project No./Code	
File Name: 15707.00_P&P.DWG						
J-R ENGINEERING A Westman Company		No Revisions:	Designer: AGR	Sheet Subset: P&P	Sheet Number 6	
		Revised:	Detailer: BAW			Subset Sheet: 5 of 22
		Void:				

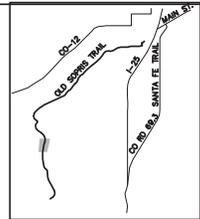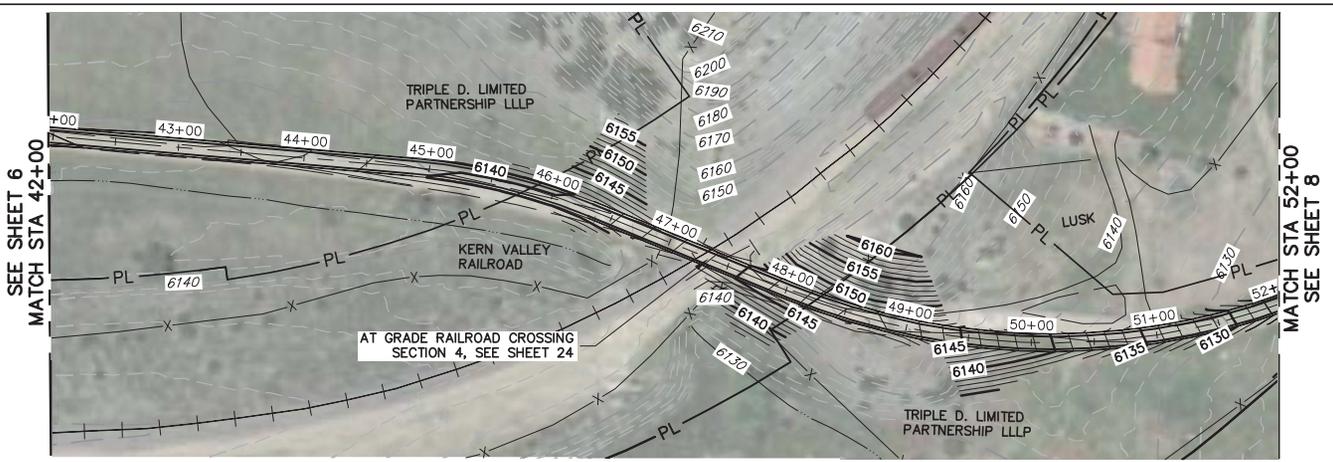

KEY MAP
SCALE: N.T.S.

**CL OLD SOPRIS TRAIL
PREFERRED ALIGNMENT**
STA 42+00 TO STA 52+00

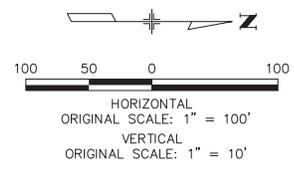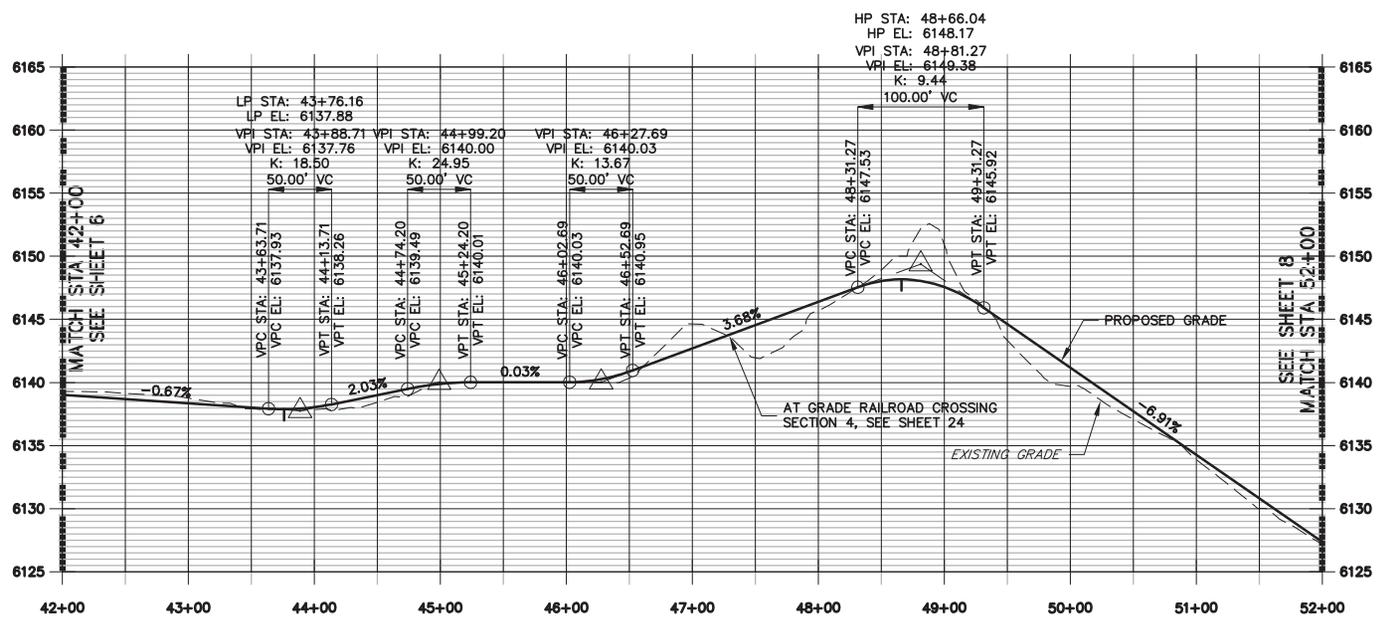

**PRELIMINARY
NOT FOR
CONSTRUCTION**

Date: 9/10/2013

File Name: 15707.00 P&P.DWG

Index of Revisions

No.	Description

As Constructed

No Revisions:	
Revised:	
Void:	


**OLD SOPRIS TRAIL
PLAN & PROFILE**

Designer:	AGR
Detailer:	BAW
Sheet Subset:	P&P
Subset Sheet:	6 of 22


Project No./Code





Sheet Number 7

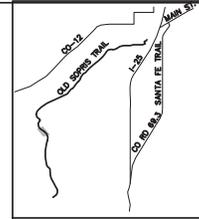

KEY MAP
SCALE: N.T.S.

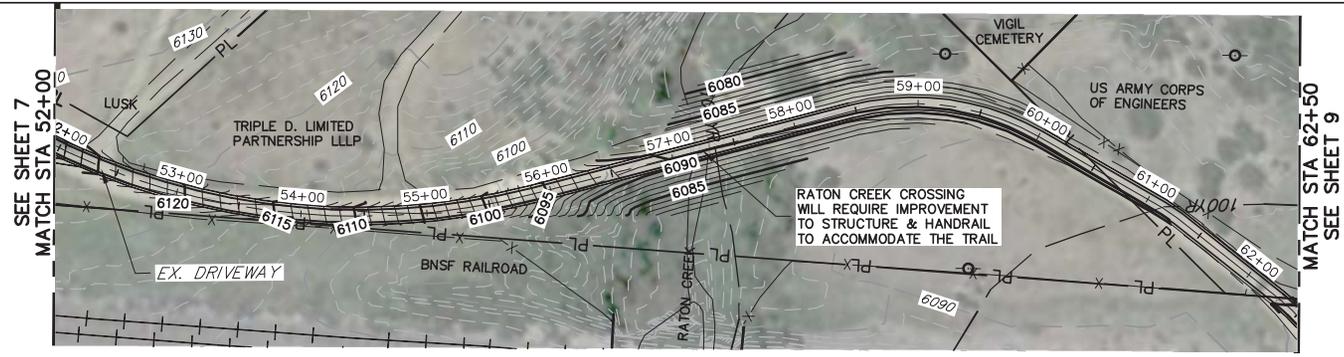

**CL OLD SOPRIS TRAIL
PREFERRED ALIGNMENT**
STA 52+00 TO STA 62+50

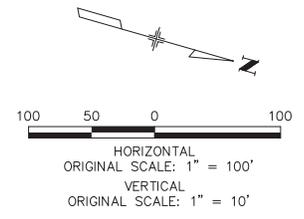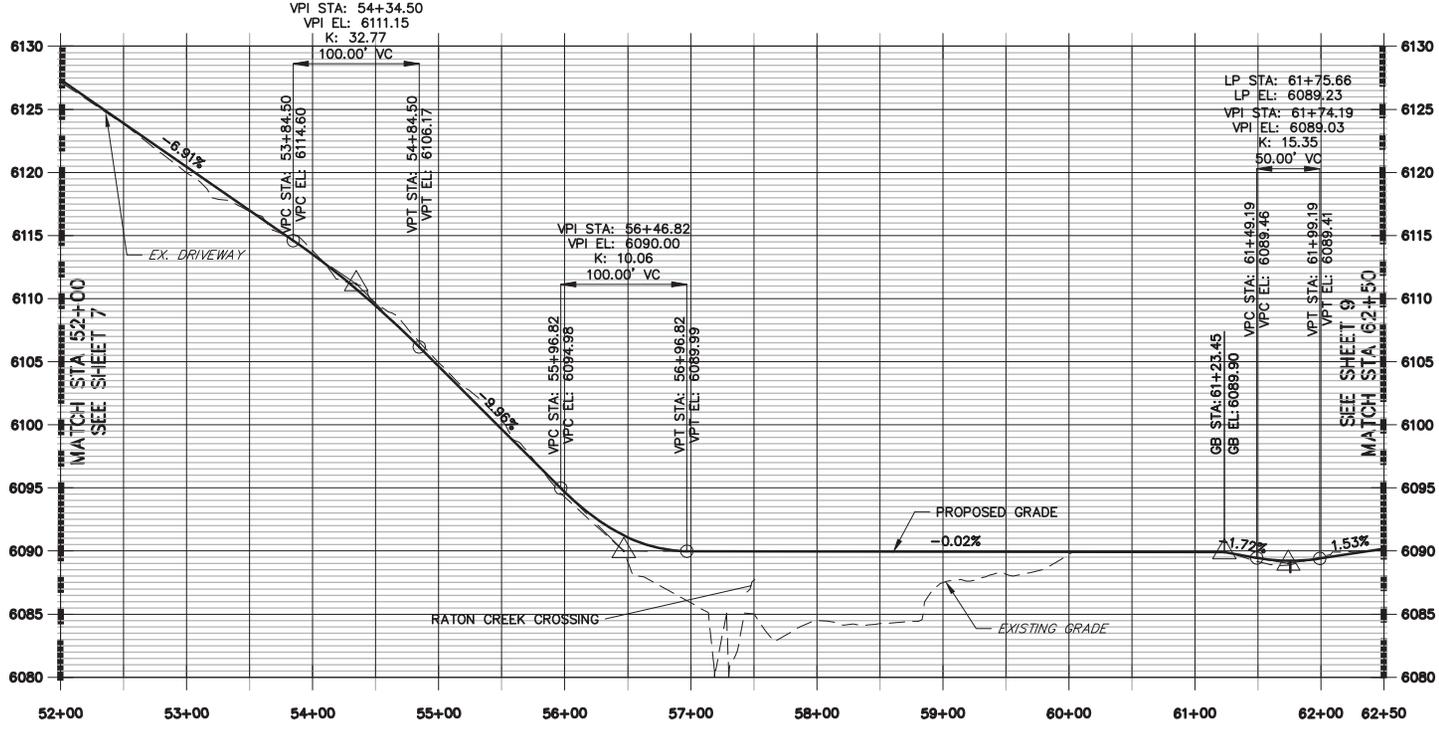

**PRELIMINARY
NOT FOR
CONSTRUCTION**

Date: 9/10/2013

File Name: 15707.00 P&P.DWG



Index of Revisions

As Constructed

No Revisions:
Revised:
Void:



**OLD SOPRIS TRAIL
PLAN & PROFILE**

Designer: AGR
Detailer: BAW
Sheet Subset: P&P



Subset Sheet: 7 of 22

Project No./Code

Sheet Number 8

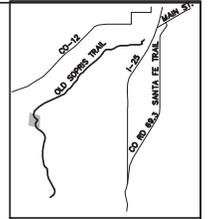
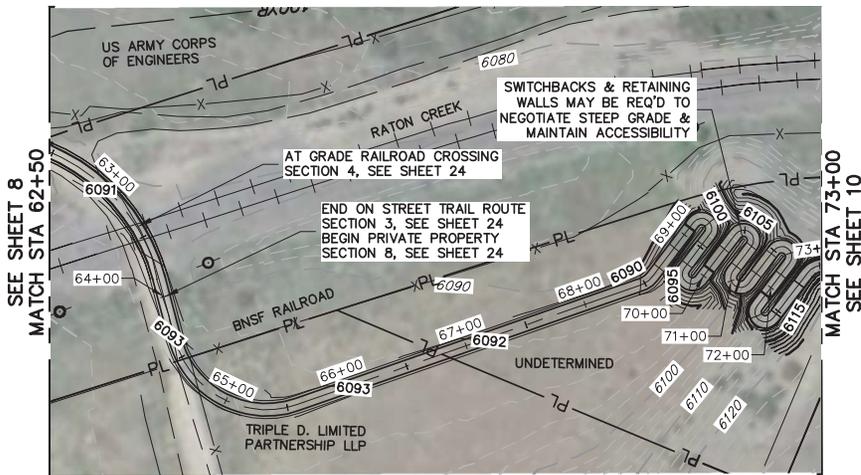


KEY MAP
SCALE: N.T.S.

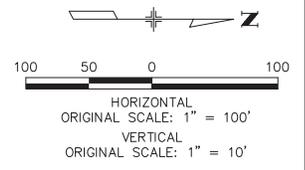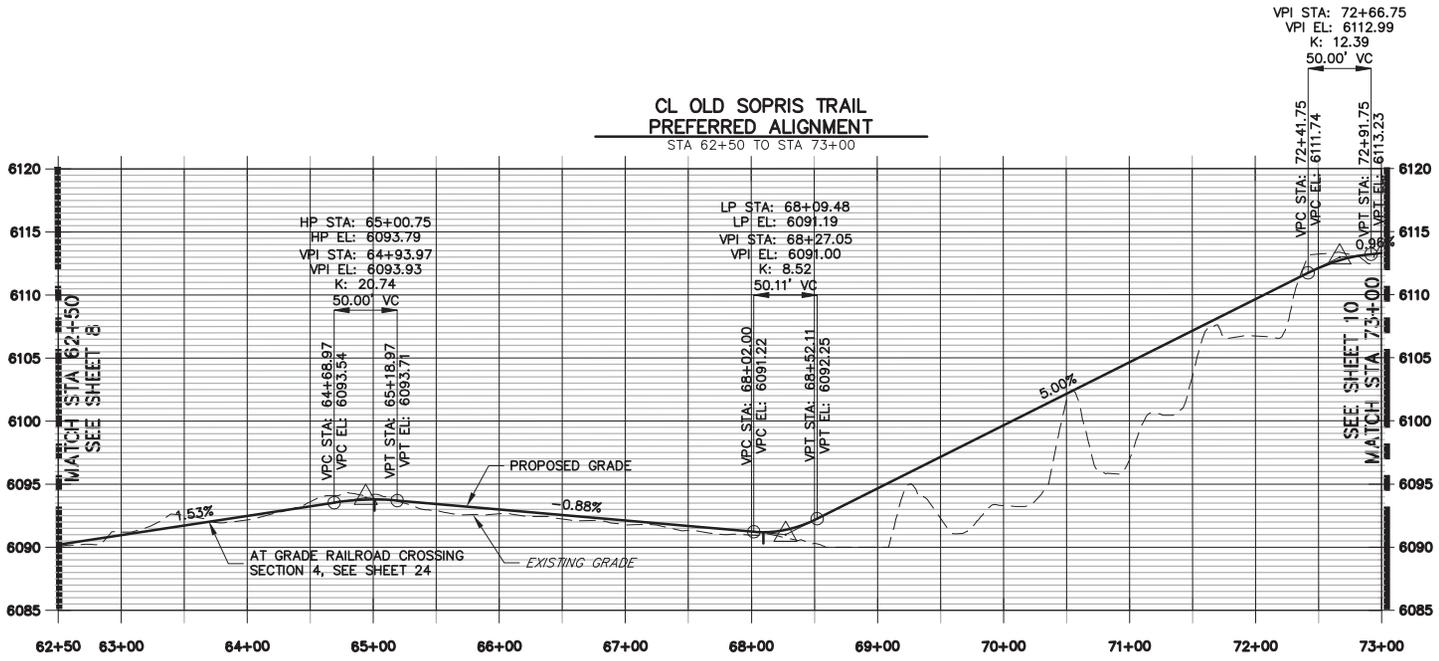



**PRELIMINARY
NOT FOR
CONSTRUCTION**

Date: 9/10/2013		Index of Revisions		As Constructed		OLD SOPRIS TRAIL PLAN & PROFILE		Project No./Code	
File Name: 15707.00 P&P.DWG				No Revisions:					
J-R ENGINEERING <small>A Westman Company</small>		<input type="checkbox"/> <input type="checkbox"/> <input type="checkbox"/>		Revised:		Designer: AGR		Sheet Subset: P&P Subset Sheet: 8 of 22 Sheet Number 9	
				Void:		Detailer: BAW			

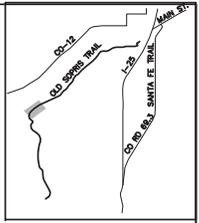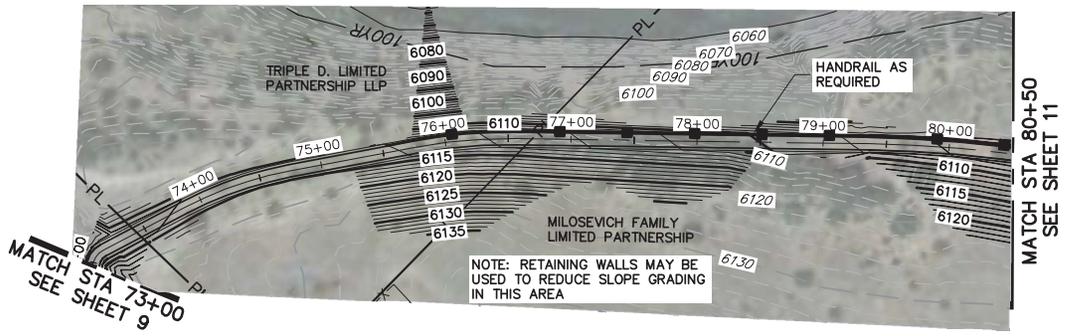

KEY MAP
SCALE: N.T.S.

**CL OLD SOPRIS TRAIL
PREFERRED ALIGNMENT**
STA 73+00 TO STA 80+50

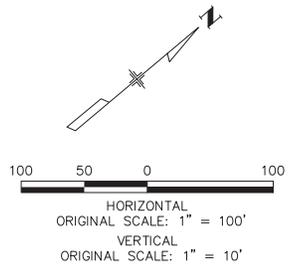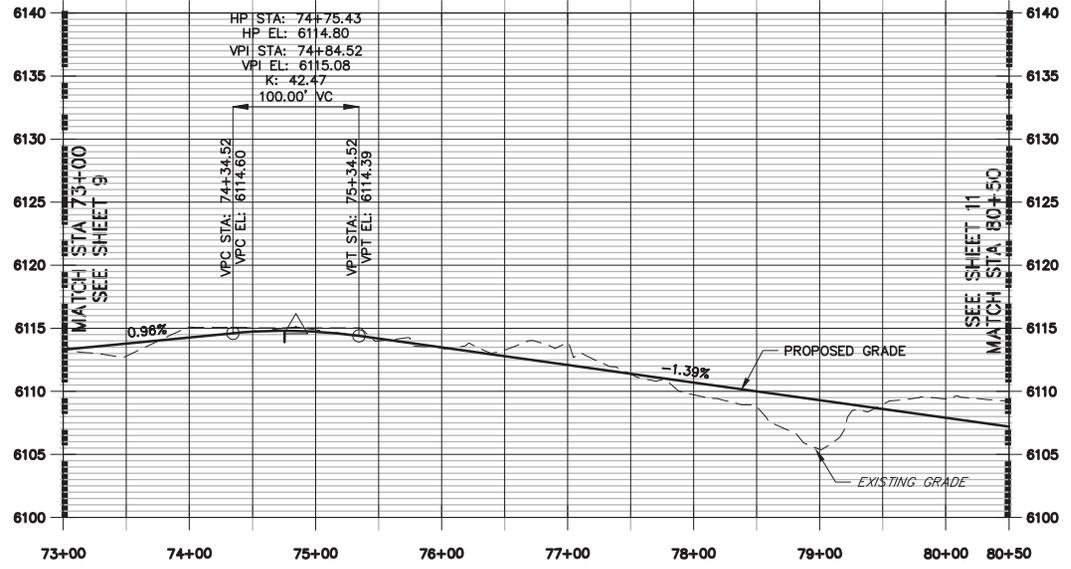

**PRELIMINARY
NOT FOR
CONSTRUCTION**



Date: 9/10/2013

File Name: 15707.00 P&P.DWG





Index of Revisions	

As Constructed	OLD SOPRIS TRAIL PLAN & PROFILE		Project No./Code
No Revisions:	Designer: AGR		
Revised:	Detailer: BAW		
Void:	Sheet Subset: P&P	Subset Sheet: 9 of 22	Sheet Number 10

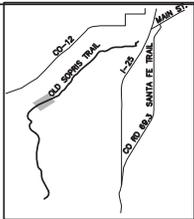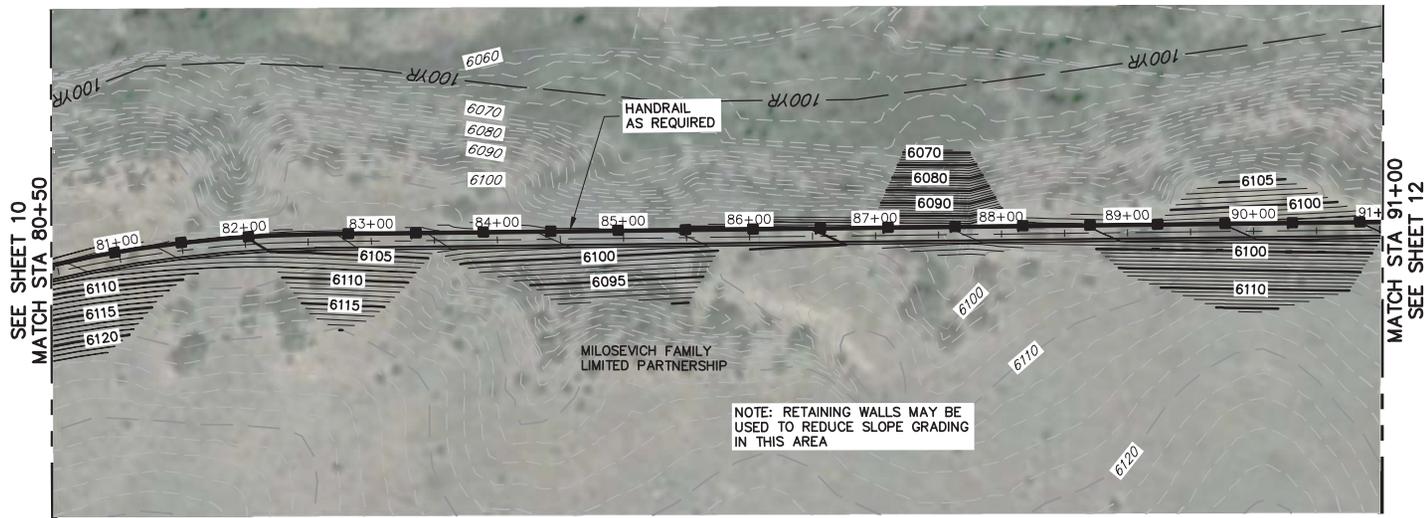

KEY MAP
SCALE: N.T.S.

**CL OLD SOPRIS TRAIL
PREFERRED ALIGNMENT**
STA 80+50 TO STA 91+00

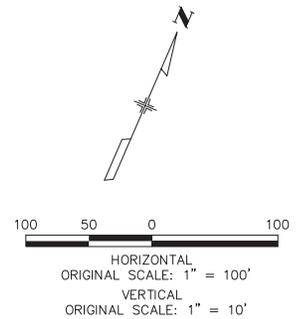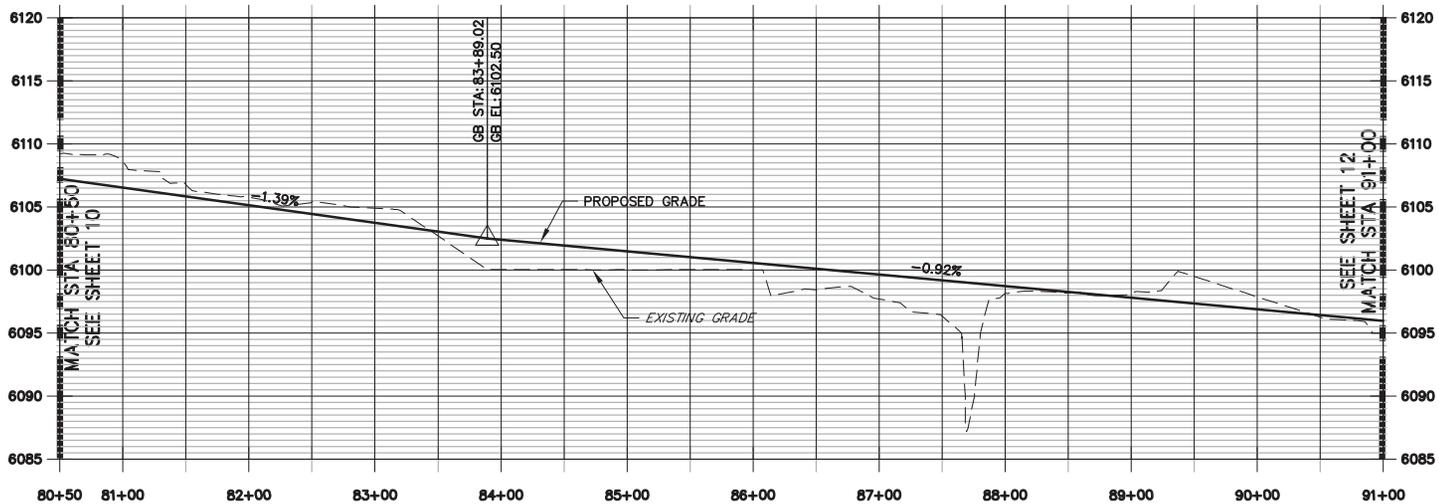


**PRELIMINARY
NOT FOR
CONSTRUCTION**

Date: 9/10/2013
File Name: 15707.00 P&P.DWG


Index of Revisions	
00	
00	
00	
00	

As Constructed	OLD SOPRIS TRAIL PLAN & PROFILE		Project No./Code
No Revisions:	Designer: AGR		
Revised:	Detailer: BAW		
Void:	Sheet Subset: P&P	Subset Sheet: 10 of 22	Sheet Number 11





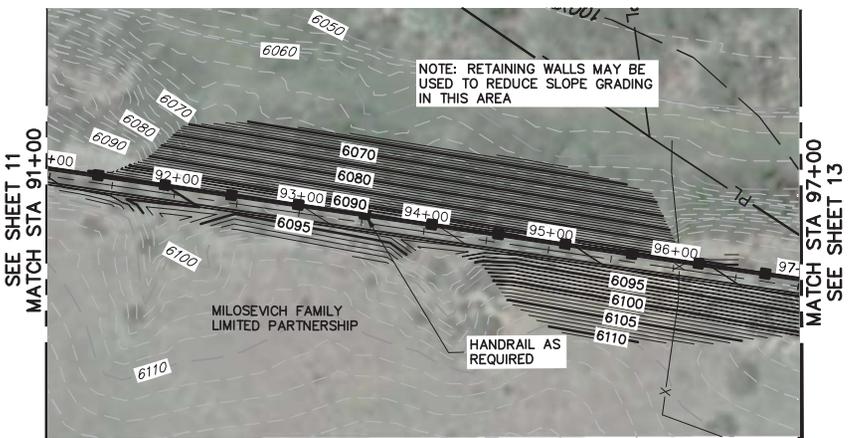

CL OLD SOPRIS TRAIL
PREFERRED ALIGNMENT
STA 91+00 TO STA 97+00

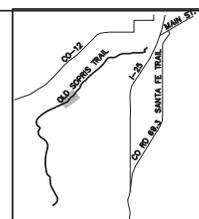

KEY MAP
SCALE: N.T.S.

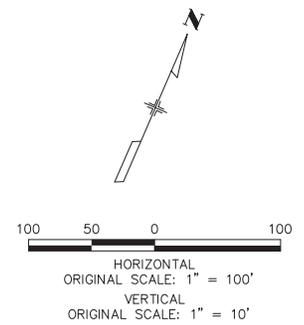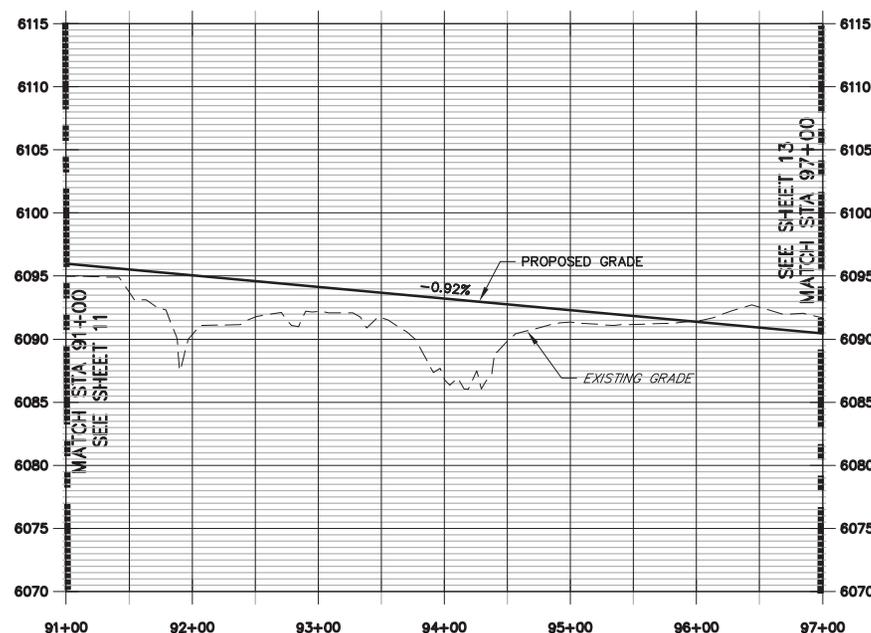

PRELIMINARY
NOT FOR
CONSTRUCTION


Date: 9/10/2013

File Name: 15707.00 P&P.DWG




Index of Revisions	



As Constructed	OLD SOPRIS TRAIL PLAN & PROFILE		Project No./Code
No Revisions:	Designer: AGR		
Revised:	Detailer: BAW		
Void:	Sheet Subset: P&P	Subset Sheet: 11 of 22	Sheet Number 12

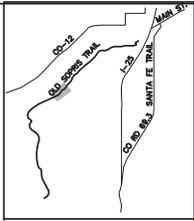

KEY MAP
SCALE: N.T.S.

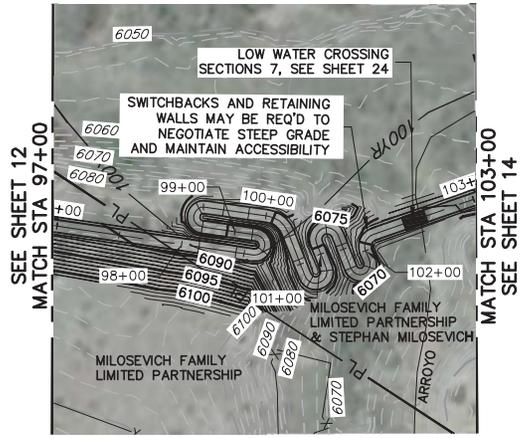

**CL OLD SOPRIS TRAIL
PREFERRED ALIGNMENT**

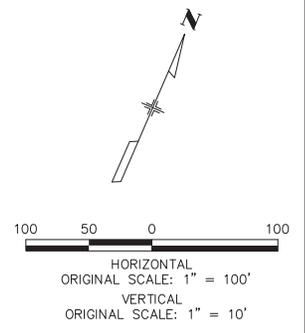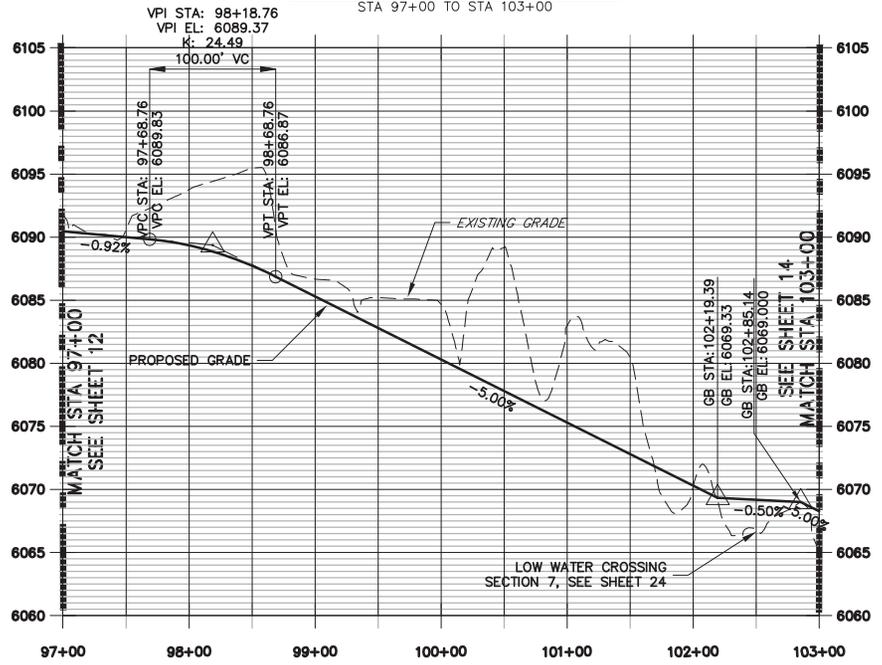

**PRELIMINARY
NOT FOR
CONSTRUCTION**


Date: 9/10/2013

File Name: 15707.00 P&P.DWG





Index of Revisions	


As Constructed	OLD SOPRIS TRAIL PLAN & PROFILE		Project No./Code
No Revisions:			
Revised:	Designer: AGR	Sheet Subset: P&P	12 of 22
Void:	Detailer: BAW		

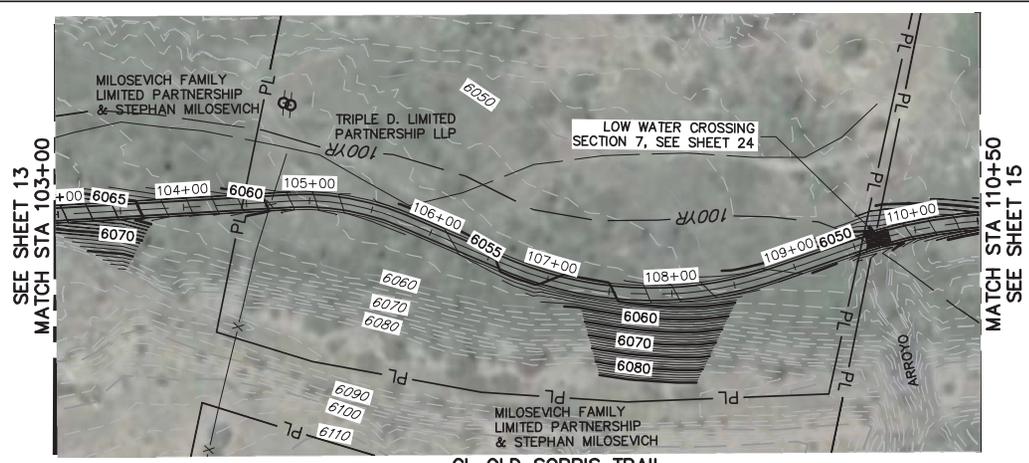

**CL OLD SOPRIS TRAIL
PREFERRED ALIGNMENT**
STA 103+00 TO STA 110+50

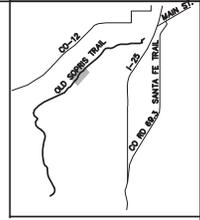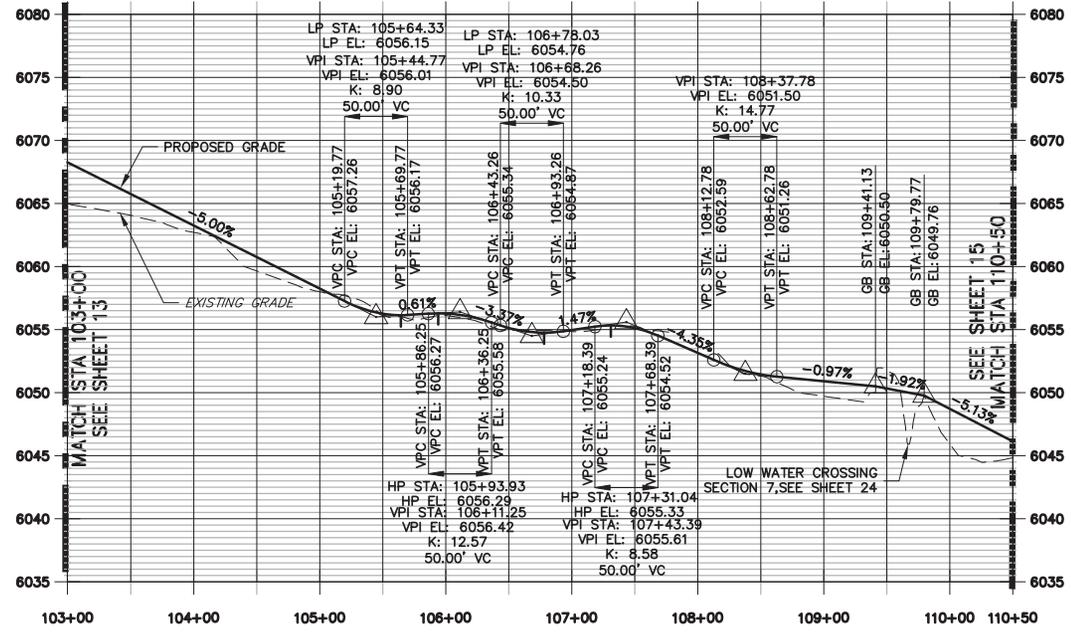

KEY MAP
SCALE: N.T.S.

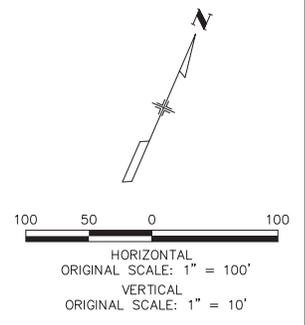

**PRELIMINARY
NOT FOR
CONSTRUCTION**


Date: 9/10/2013
File Name: 15707.00 P&P.DWG

Index of Revisions	


As Constructed	OLD SOPRIS TRAIL PLAN & PROFILE		Project No./Code		
				No Revisions:	
				Revised:	Designer: AGR
				Void:	Detailer: BAW
	Sheet Subset: P&P	Sheet Sheet: 13 of 22	Sheet Number 14		



SEE SHEET 14
MATCH STA 110+50


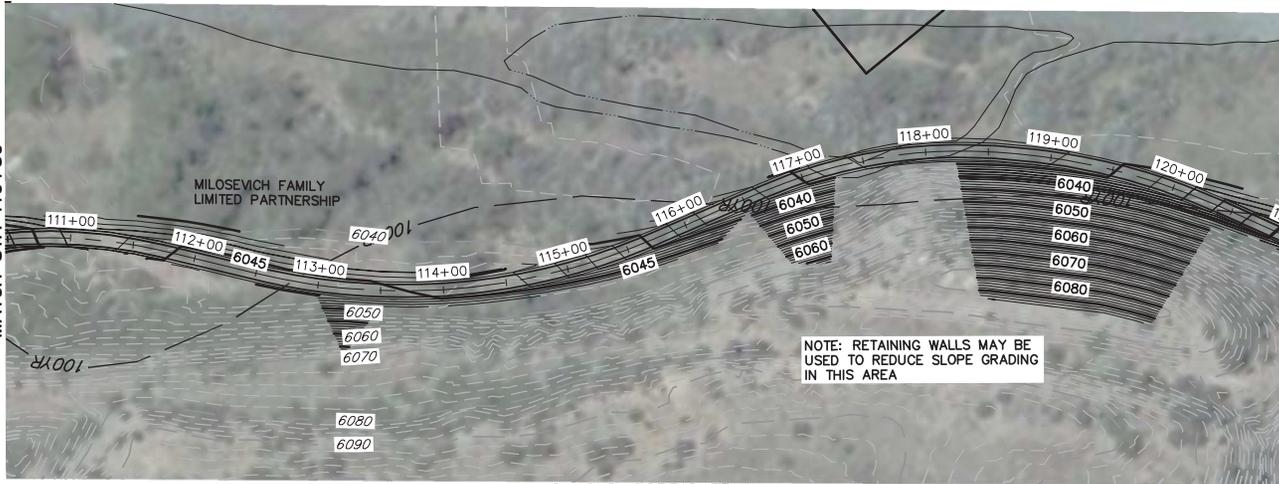


MATCH STA 121+00
SEE SHEET 16

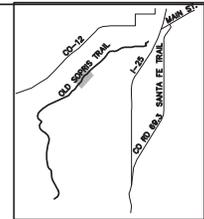

KEY MAP
SCALE: N.T.S.

CL OLD SOPRIS TRAIL
PREFERRED ALIGNMENT
STA 110+50 TO STA 121+00

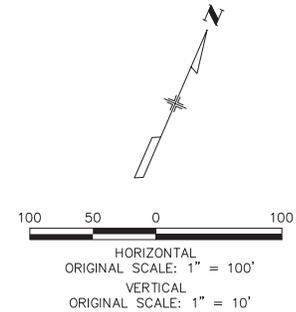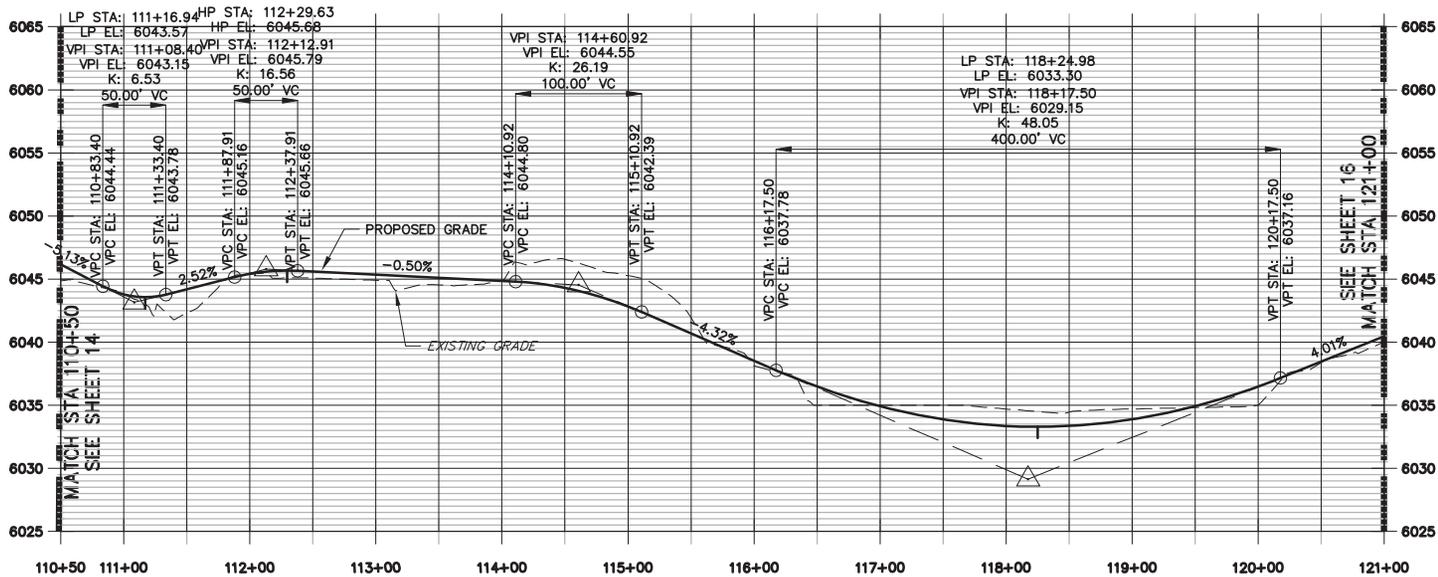


PRELIMINARY
NOT FOR
CONSTRUCTION

Date: 9/10/2013
File Name: 15707.00 P&P.DWG




Index of Revisions	



As Constructed	OLD SOPRIS TRAIL PLAN & PROFILE		Project No./Code
No Revisions:			
Revised:	Designer: AGR	Sheet Subset: P&P	Subset Sheet: 14 of 22
Void:	Detailer: BAW		
			Sheet Number 15

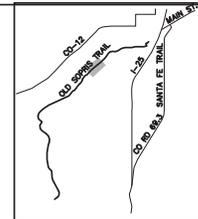

KEY MAP
SCALE: N.T.S.

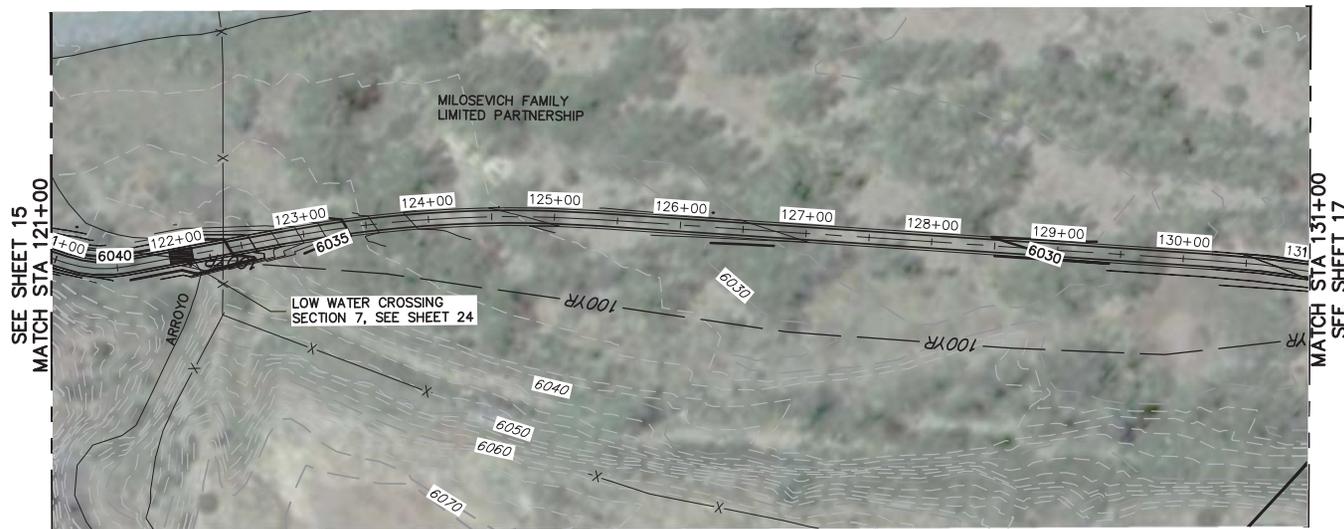

**CL OLD SOPRIS TRAIL
PREFERRED ALIGNMENT**
STA 121+00 TO STA 131+00

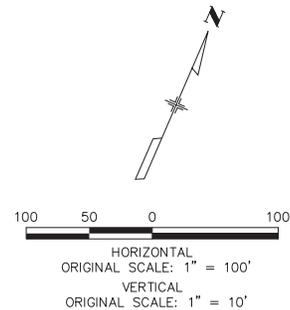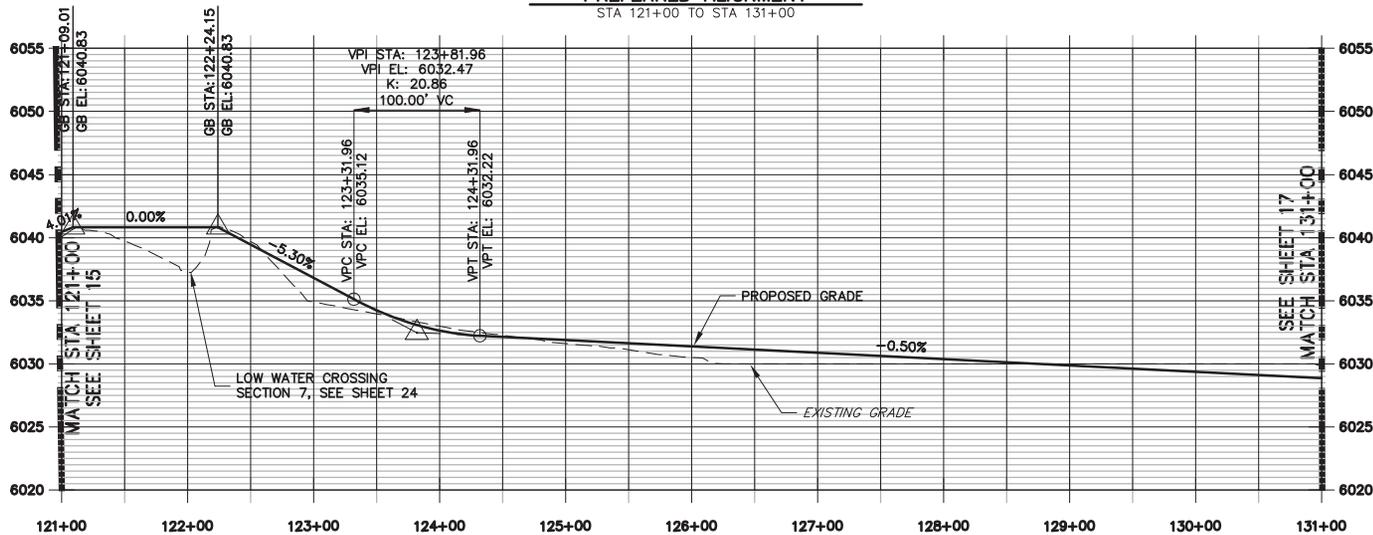

**PRELIMINARY
NOT FOR
CONSTRUCTION**

Date: 9/10/2013

File Name: 15707.00 P&P.DWG



Index of Revisions	

As Constructed

**OLD SOPRIS TRAIL
PLAN & PROFILE**

Project No./Code

No Revisions:


Revised:

Void:

Designer: AGR
Detailer: BAW
Sheet Subset: P&P



Subset Sheet: 15 of 22

Sheet Number 16

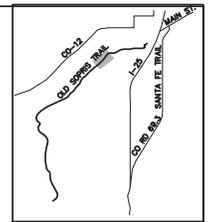


KEY MAP
SCALE: N.T.S.

**CL OLD SOPRIS TRAIL
PREFERRED ALIGNMENT**
STA 131+00 TO STA 141+00

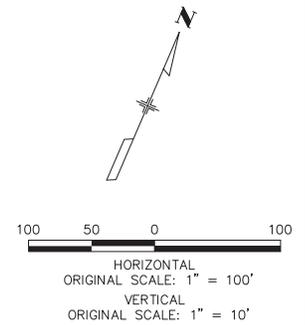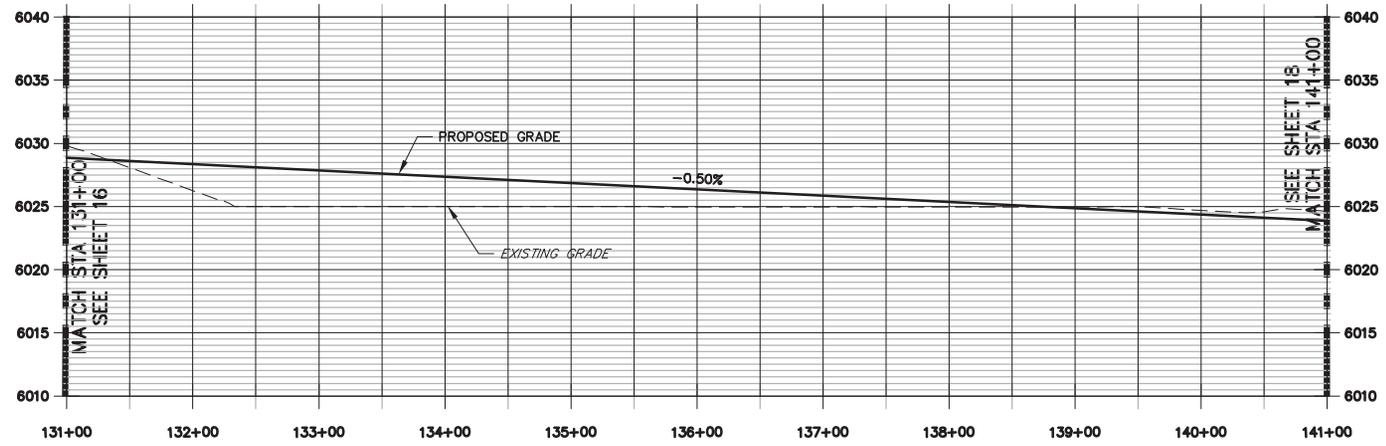


**PRELIMINARY
NOT FOR
CONSTRUCTION**



Date: 9/10/2013		Index of Revisions		As Constructed		OLD SOPRIS TRAIL PLAN & PROFILE		Project No./Code	
File Name: 15707.00 P&P.DWG				No Revisions:				Designer: AGR	
J-R ENGINEERING A Westkin Company		<input type="checkbox"/> <input type="checkbox"/> <input type="checkbox"/>		Revised:		Detailer: BAW		Sheet Subset: P&P Subset Sheet: 16 of 22	
				Void:		Sheet Subset: P&P Subset Sheet: 16 of 22			

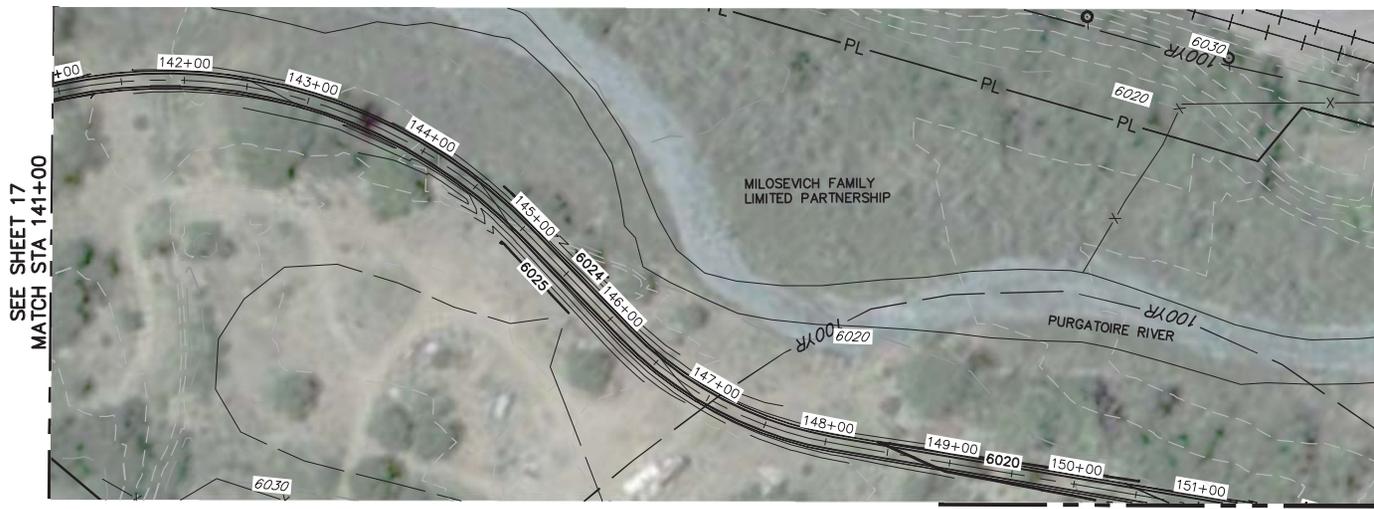

**CL OLD SOPRIS TRAIL
PREFERRED ALIGNMENT**
STA 141+00 TO STA 151+00

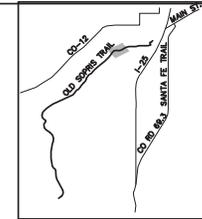

KEY MAP
SCALE: N.T.S.

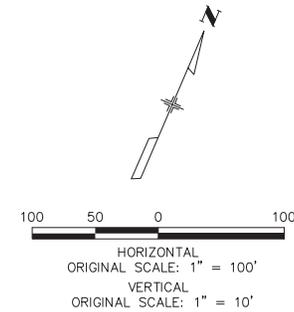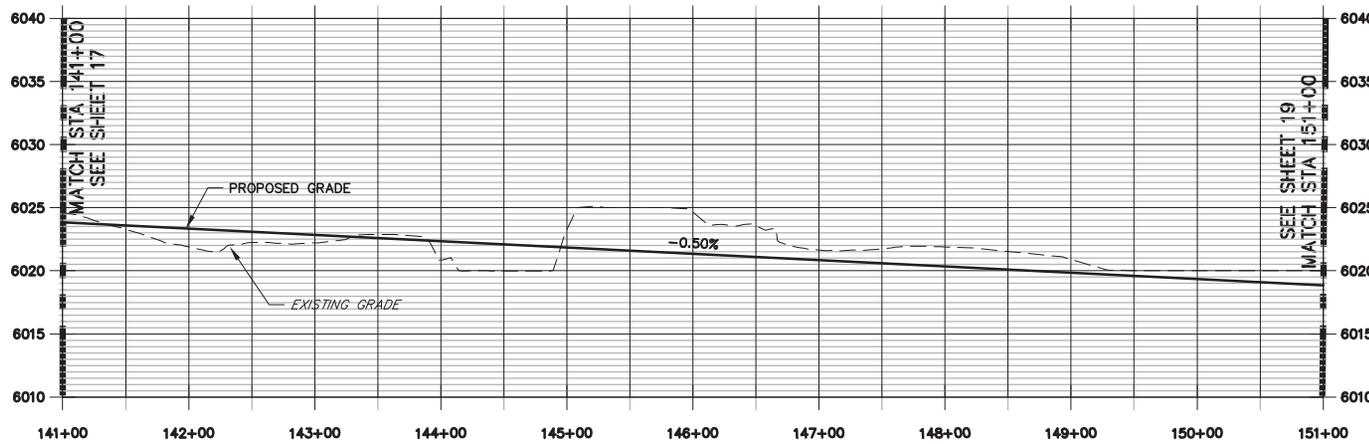


**PRELIMINARY
NOT FOR
CONSTRUCTION**

Date: 9/10/2013		<table border="1"> <tr> <td>As Constructed</td> <td colspan="2"> OLD SOPRIS TRAIL PLAN & PROFILE </td> <td>Project No./Code</td> </tr> <tr> <td>No Revisions:</td> <td>Designer: AGR</td> <td></td> <td></td> </tr> <tr> <td>Revised:</td> <td>Detailer: BAW</td> <td></td> <td></td> </tr> <tr> <td>Void:</td> <td>Sheet Subset: P&P</td> <td>Subset Sheet: 17 of 22</td> <td>Sheet Number 18</td> </tr> </table>	As Constructed	OLD SOPRIS TRAIL PLAN & PROFILE		Project No./Code	No Revisions:	Designer: AGR			Revised:	Detailer: BAW			Void:	Sheet Subset: P&P	Subset Sheet: 17 of 22	Sheet Number 18
As Constructed			OLD SOPRIS TRAIL PLAN & PROFILE		Project No./Code													
No Revisions:	Designer: AGR																	
Revised:	Detailer: BAW																	
Void:	Sheet Subset: P&P	Subset Sheet: 17 of 22	Sheet Number 18															
File Name: 15707.00 P&P.DWG	J-R ENGINEERING A Westman Company																	





SEE SHEET 18
MATCH STA 151+00

MATCH STA 161+00
SEE SHEET 20

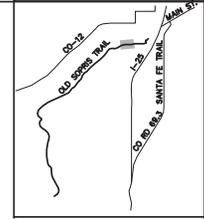

KEY MAP
SCALE: N.T.S.

**CL OLD SOPRIS TRAIL
PREFERRED ALIGNMENT**
STA 151+00 TO STA 161+00

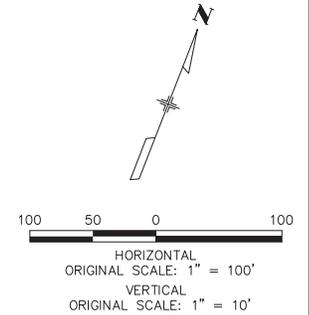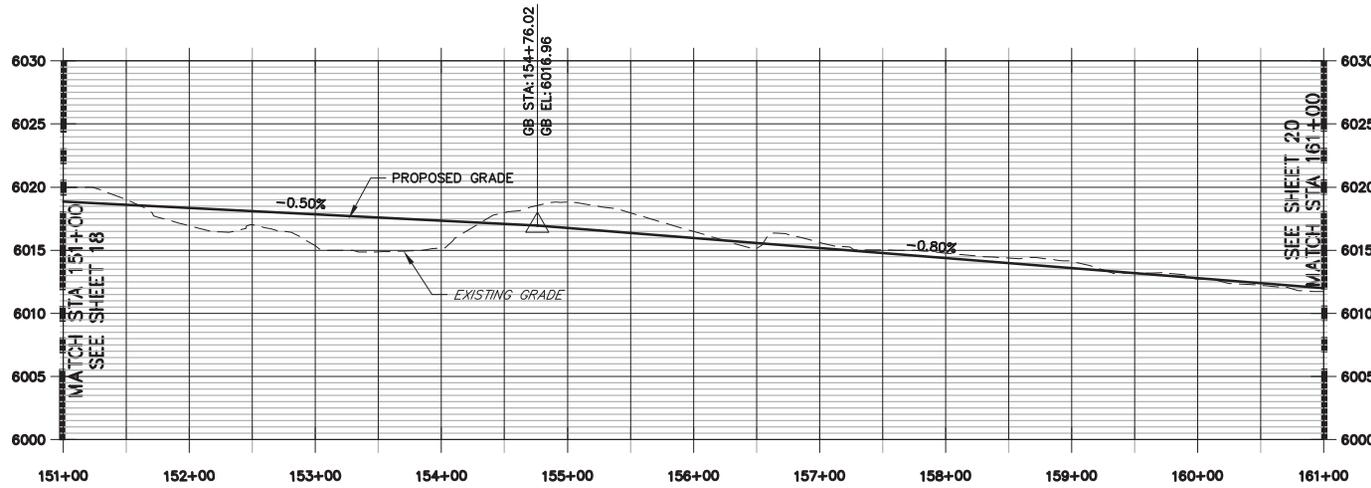


**PRELIMINARY
NOT FOR
CONSTRUCTION**

Date: 9/10/2013		Index of Revisions		As Constructed		OLD SOPRIS TRAIL PLAN & PROFILE		Project No./Code	
File Name: 15707.00 P&P.DWG				No Revisions:				Designer: AGR	
J-R ENGINEERING <small>A Westman Company</small>				Revised:		Detailer: BAW			
				Void:		Sheet Subset: P&P		Subset Sheet: 18 of 22	

SEE SHEET 19
MATCH STA 161+00





SEE SHEET 22
MATCH STA 169+00

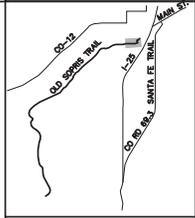

KEY MAP
SCALE: N.T.S.

**CL OLD SOPRIS TRAIL
PREFERRED ALIGNMENT**
STA 161+00 TO STA 170+00

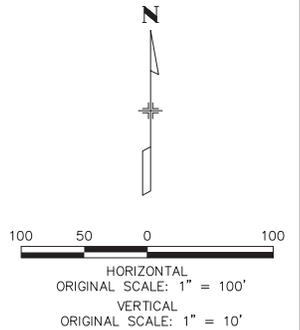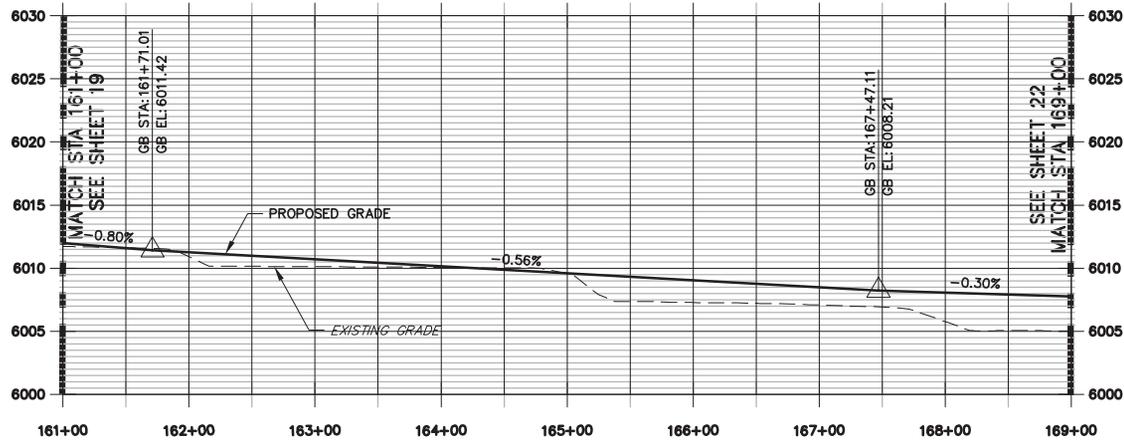

PRELIMINARY
NOT FOR
CONSTRUCTION


Date: 9/10/2013

File Name: 15707.00_P&P.DWG



Index of Revisions	



As Constructed		OLD SOPRIS TRAIL PLAN & PROFILE		Project No./Code
No Revisions:				22
Revised:		Designer: AGR		
Void:		Detailer: BAW		
		Sheet Subset: P&P	Subset Sheet: 19 of 20	Sheet Number 20

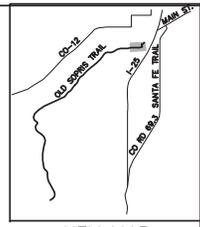

KEY MAP
SCALE: N.T.S.


**CL OLD SOPRIS TRAIL
PREFERRED ALIGNMENT**
STA 170+00 TO STA 176+80

**MATCH STA 177+00
SEE SHEET 22**

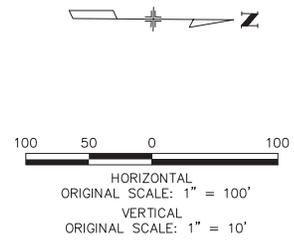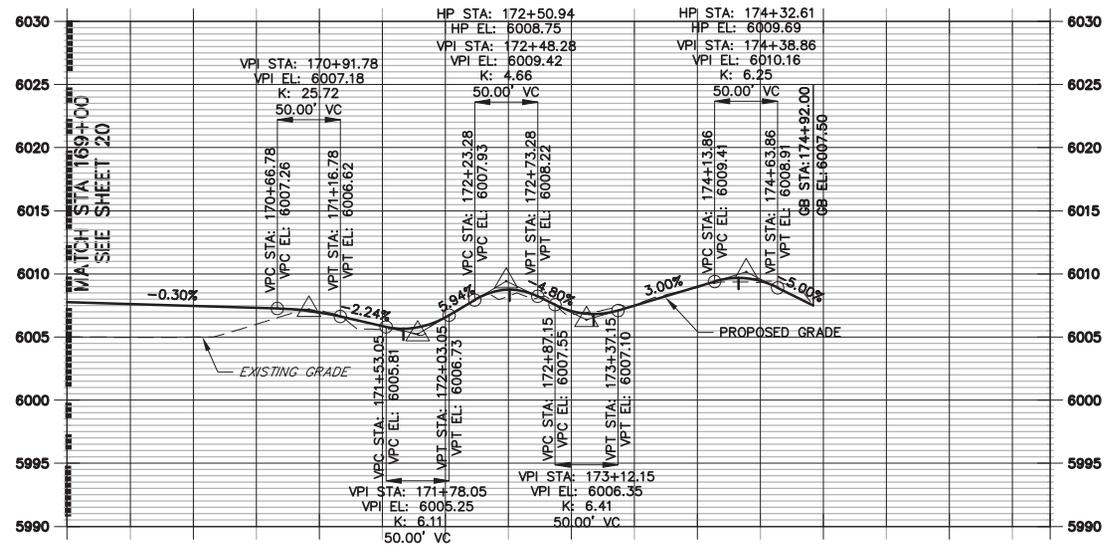


**PRELIMINARY
NOT FOR
CONSTRUCTION**

Date: 9/10/2013		Index of Revisions		As Constructed		OLD SOPRIS TRAIL PLAN & PROFILE		Project No./Code	
File Name: 15707.00 P&P.DWG				No Revisions:		Designer: AGR			
<p>J-R ENGINEERING A Westair Company</p>				Revised:		Detailer: BAW			
				Void:		Sheet Subset: P&P		Subset Sheet: 20 of 22	
								Sheet Number 21	

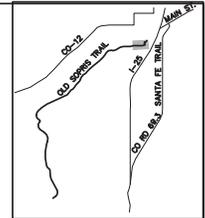


KEY MAP
SCALE: N.T.S.

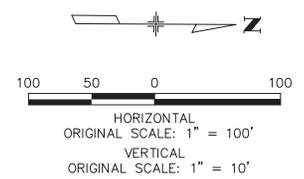


**PRELIMINARY
NOT FOR
CONSTRUCTION**


Date: 9/10/2013		Index of Revisions		As Constructed		OLD SOPRIS TRAIL PLAN & PROFILE		Project No./Code	
File Name: 15707.00 P&P.DWG				No Revisions:					
J-R ENGINEERING A Westman Company				Revised:		Designer: AGR			
				Void:		Detailer: BAW			
						Sheet Subset: P&P		Subset Sheet: 21 of 22	

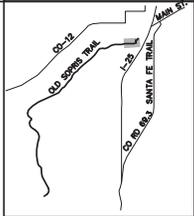

KEY MAP
SCALE: N.T.S.

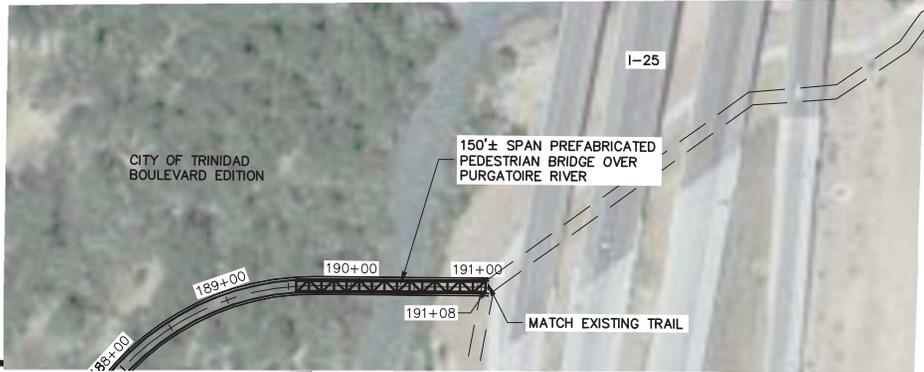

MATCH STA 188+00
SEE SHEET 22

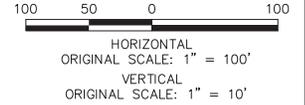

**PRELIMINARY
NOT FOR
CONSTRUCTION**

Date: 9/10/2013		Index of Revisions		As Constructed		OLD SOPRIS TRAIL PLAN & PROFILE		Project No./Code	
File Name: 15707.00 P&P.DWG				No Revisions:					
 J-R ENGINEERING <small>A Weidman Company</small>				Revised:		Designer: AGR			
				Void:		Detailer: BAW			
						Sheet Subset: P&P		Subset Sheet: 22 of 22	

